


DOOR SCHEDULE						
MARK	SIZE	THICK	JAMB THICK	TYPE	MATERIAL	MODEL
1	9'-0" X 7'-0"	1 3/4"	6 1/2"	OVRHD	FIBERGLASS	
2	3'-0" X 6'-8"		6 1/2"	ENTRANCE	STEEL	RHRB
3	3'-0" X 6'-8"		6 1/2"	EXTERIOR	STEEL	LHRB
4	6'-0" X 6'-8"		4 1/2"	BI-FOLD	WOOD	
5	6'-0" X 6'-8"			BI-FOLD	WOOD	
6	3'-0" X 6'-8"			INTERIOR	STEEL	LH
7	5'-0" X 6'-8"			BI-FOLD	WOOD	
8	3'-0" X 6'-8"			INTERIOR	WOOD	LHRB
9	3'-0" X 6'-8"			INTERIOR	WOOD	RHRB
10	2'-0" X 6'-8"			INTERIOR	WOOD	RH
11	4'-0" X 6'-8"			BY-PASS	LUAN	RHRB
12	6'-0" X 6'-8"		4 1/2"	BI-FOLD	WOOD	
13	6'-0" X 6'-8"	1 3/4"	6 1/2"	SLIDING	GLASS	

NOTE: DOOR #3 TO BE FIRE RATED 45 MIN. W/ SELF CLOSER MECHANISM OR HINGES

NOTE: DOOR FOR MECHANICAL ROOM IS TO BE FIRE RATED 45 MIN. W/ SELF CLOSER MECHANISM OR HINGES

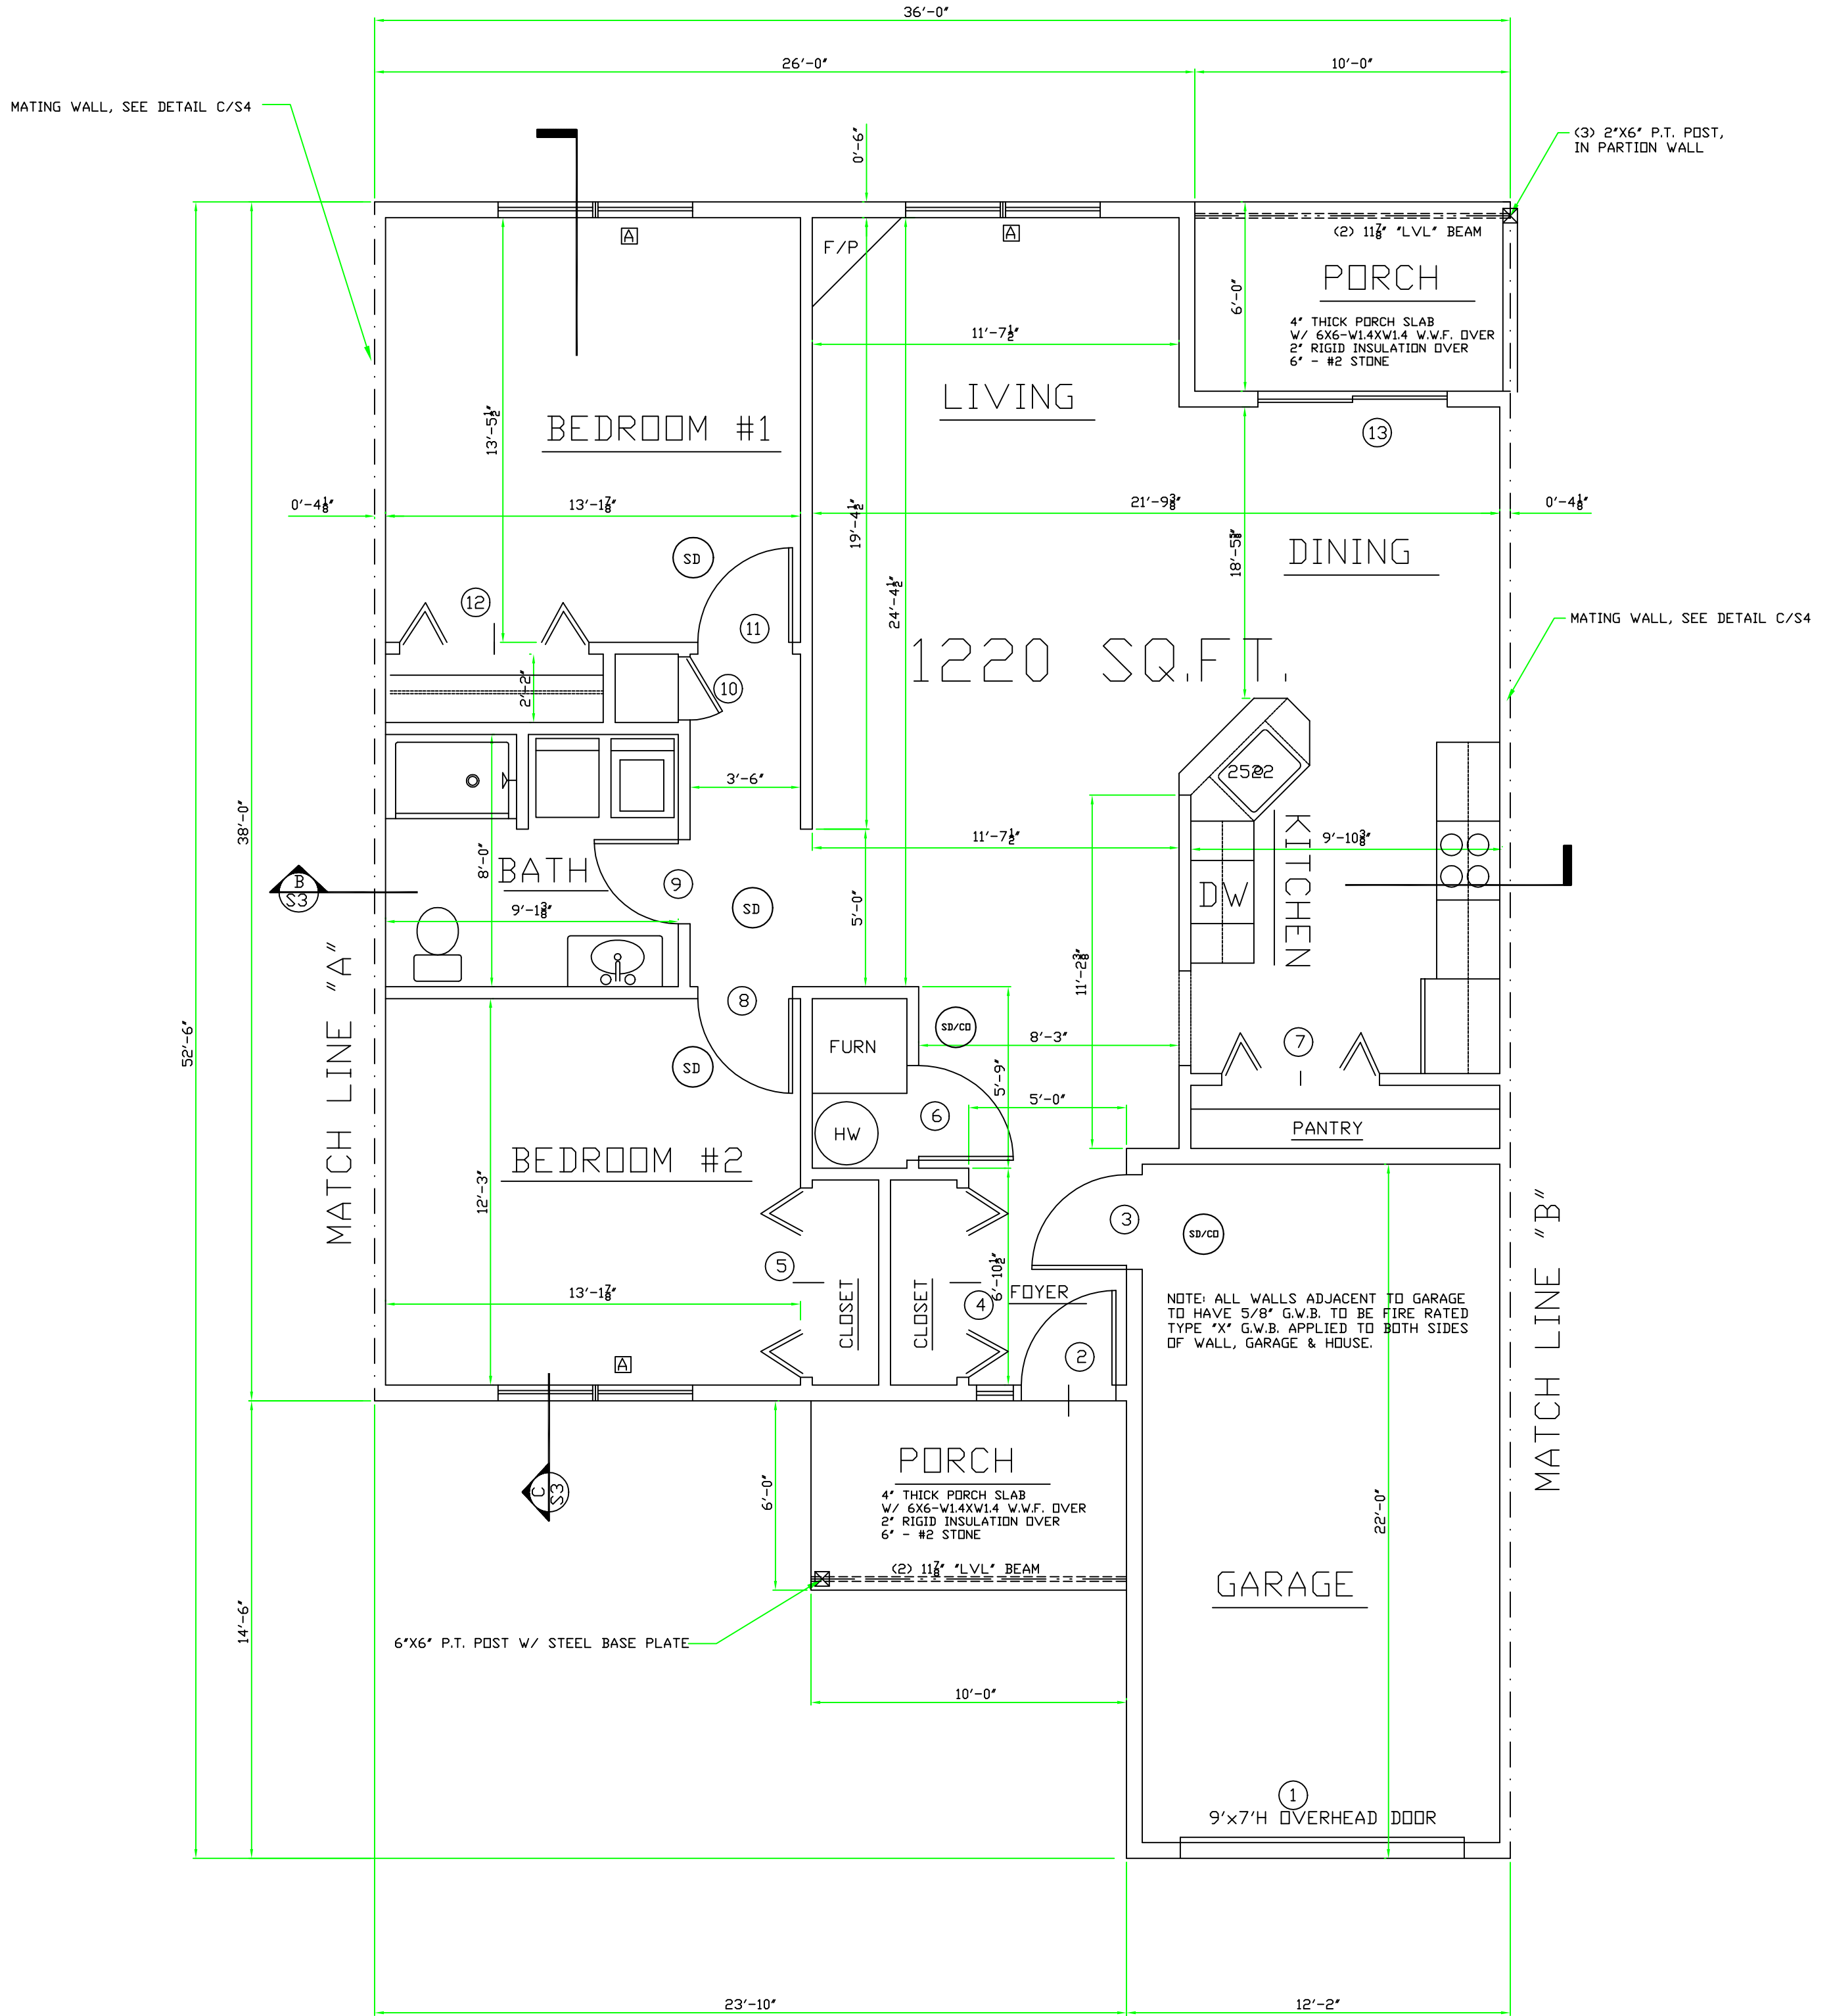

1220 FLOOR PLAN DETAIL
SCALE: 1/4" = 1'-0"

A
A1